


2274
(WALL BRACKET - ONE EAR DOUBLE HIGH 1")

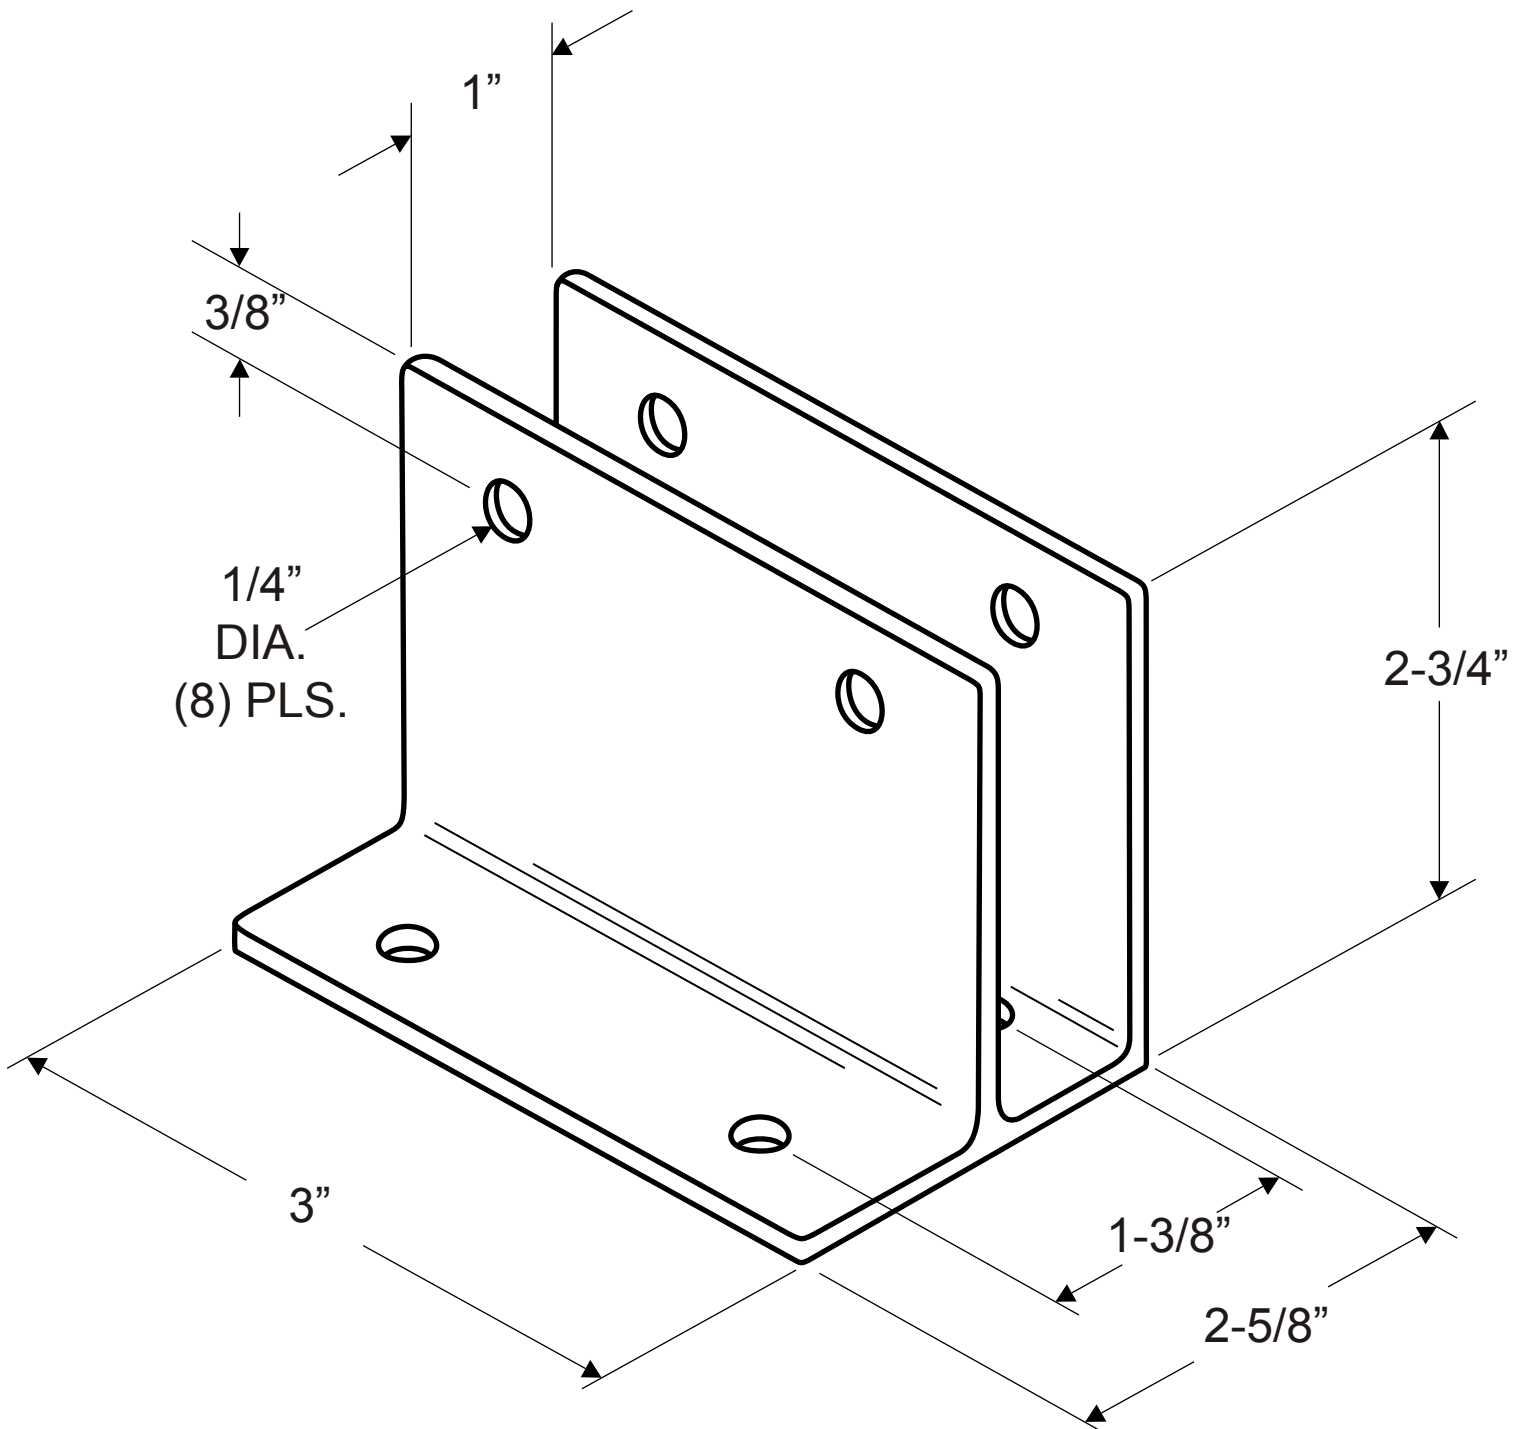

NOTE: ALL WALL THICKNESS AT 1/8"