


**4364**  
**(WALL BRACKET - ONE EAR 3/4"x57-1/2")**

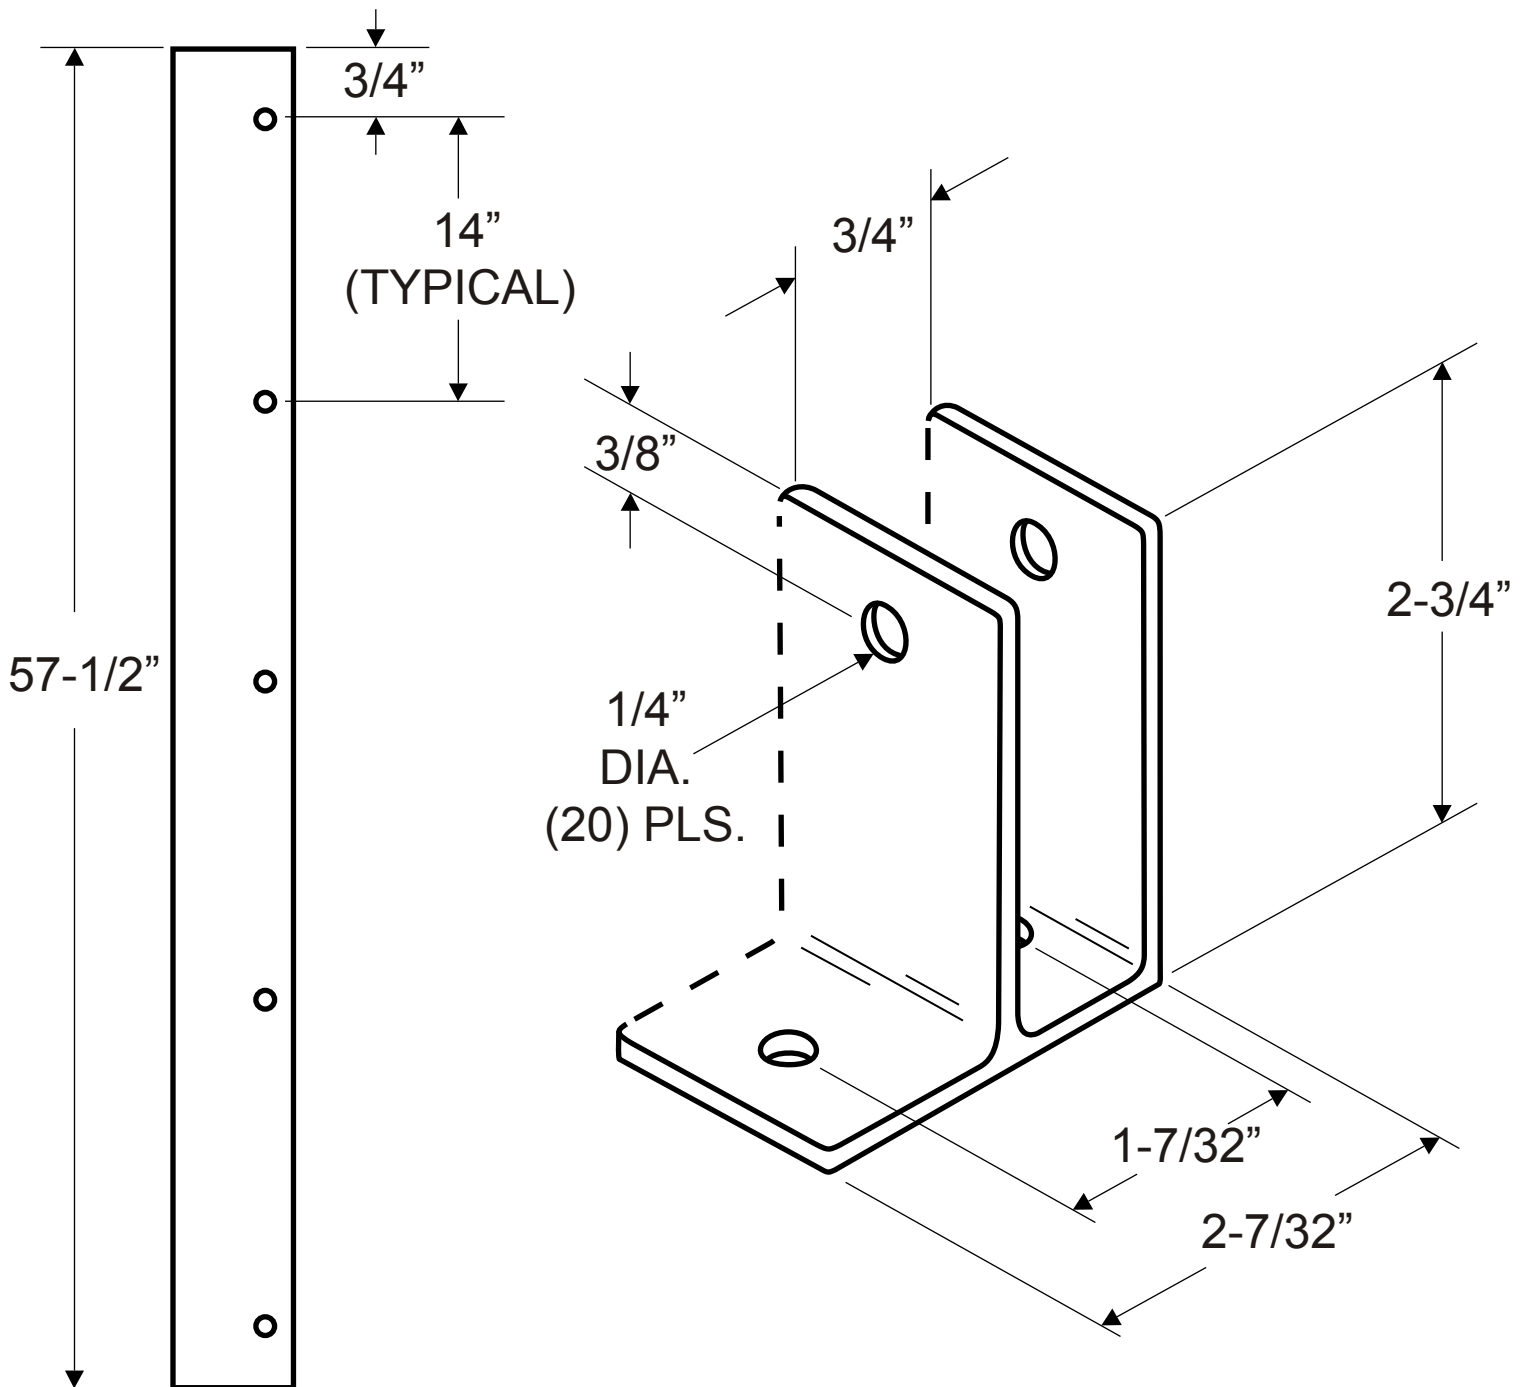

**NOTE: ALL WALL THICKNESS AT 1/8"**