


**4550, 4556
(DOOR INSERT - TOP 1")**

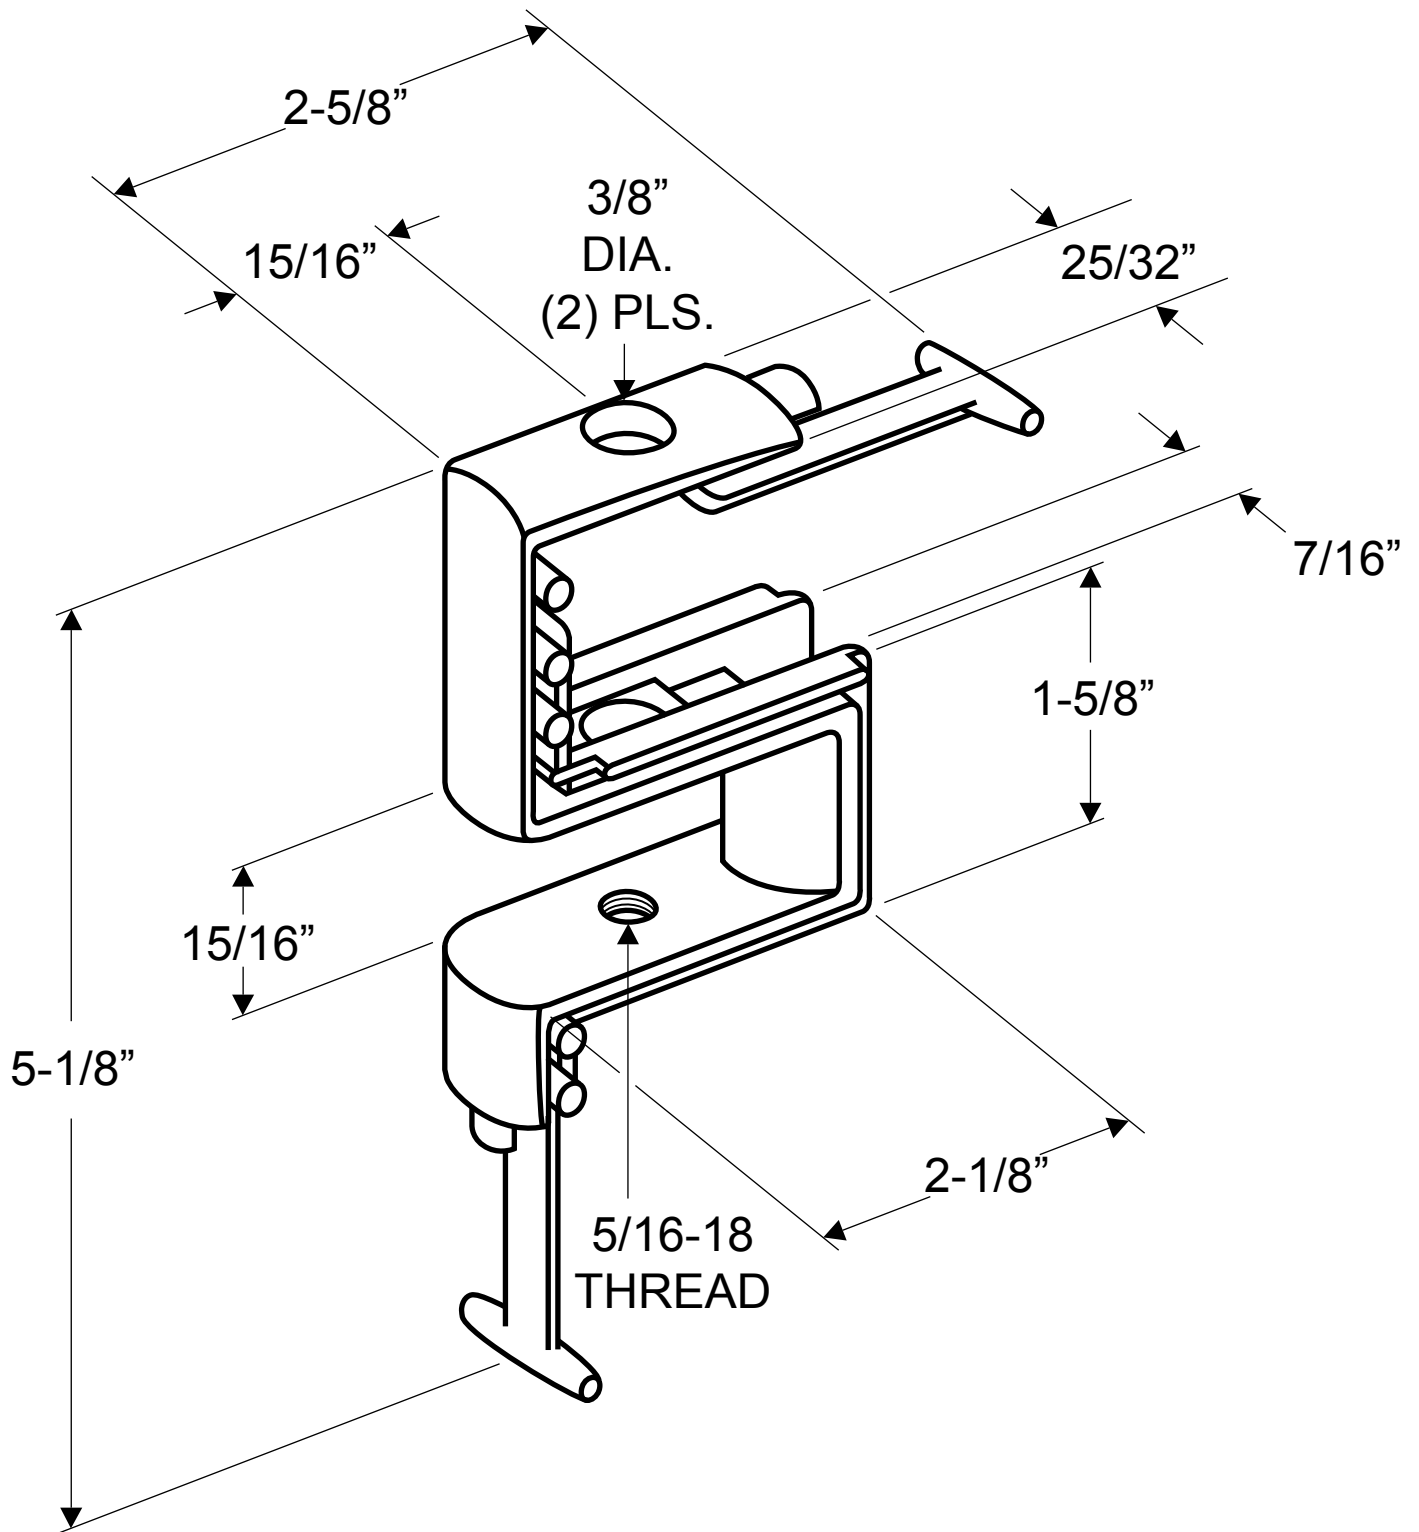

NOTE: USED WITH 4090, 4096 BOTTOM INSERT