


4636
(DOOR INSERT - BOTTOM 1")

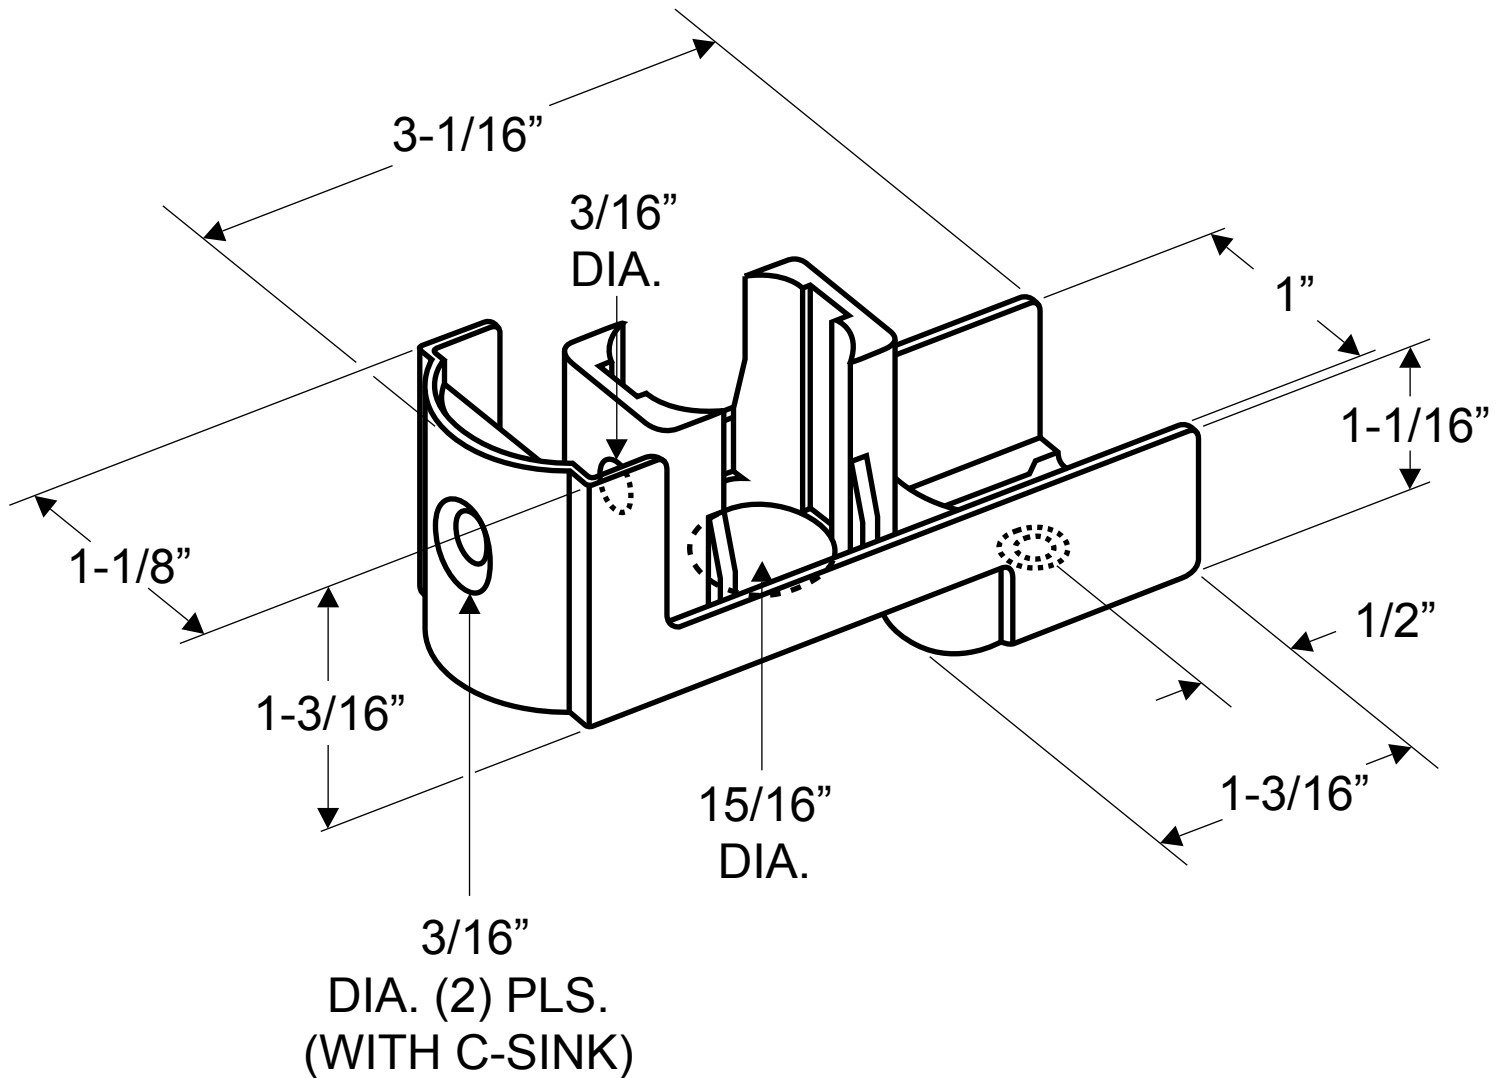

NOTE: USED WITH 4646 TOP INSERT